
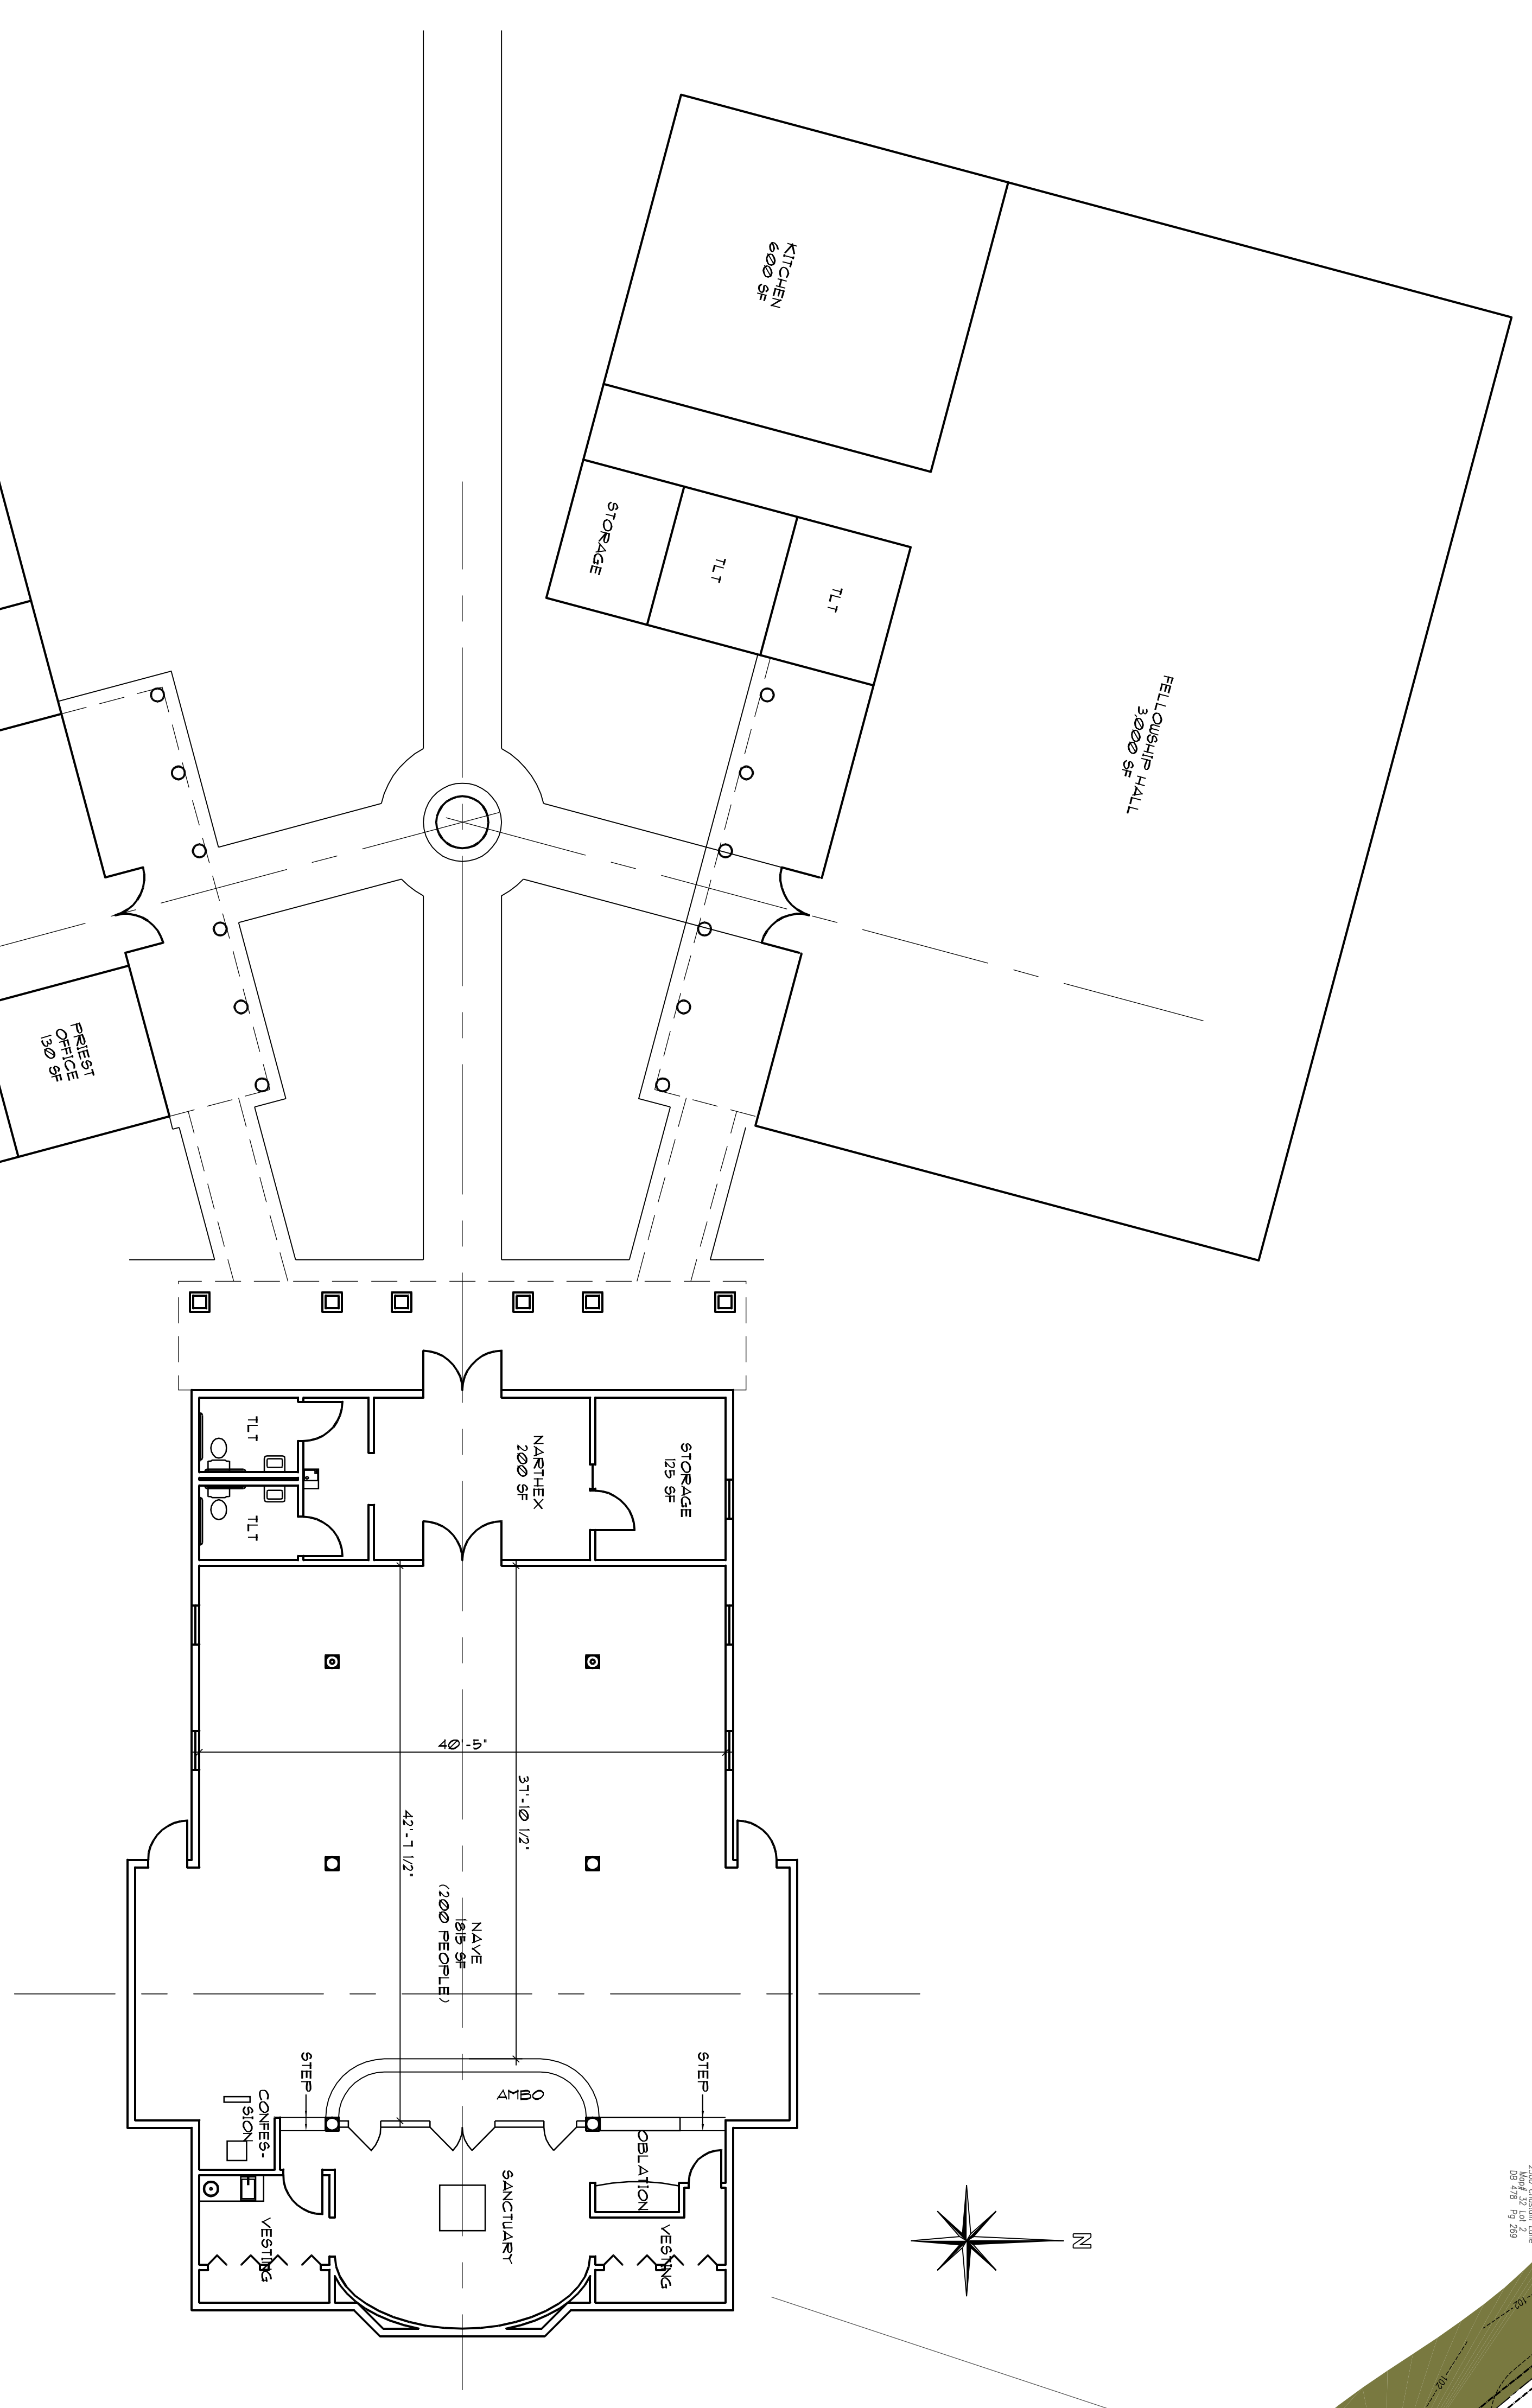


LEGEND	
■	PHASE 1 - BUILDING 3170 SF.
■	PHASE 2 - BUILDING 4200 SF.
■	PHASE 3 - BUILDING 4200 SF.

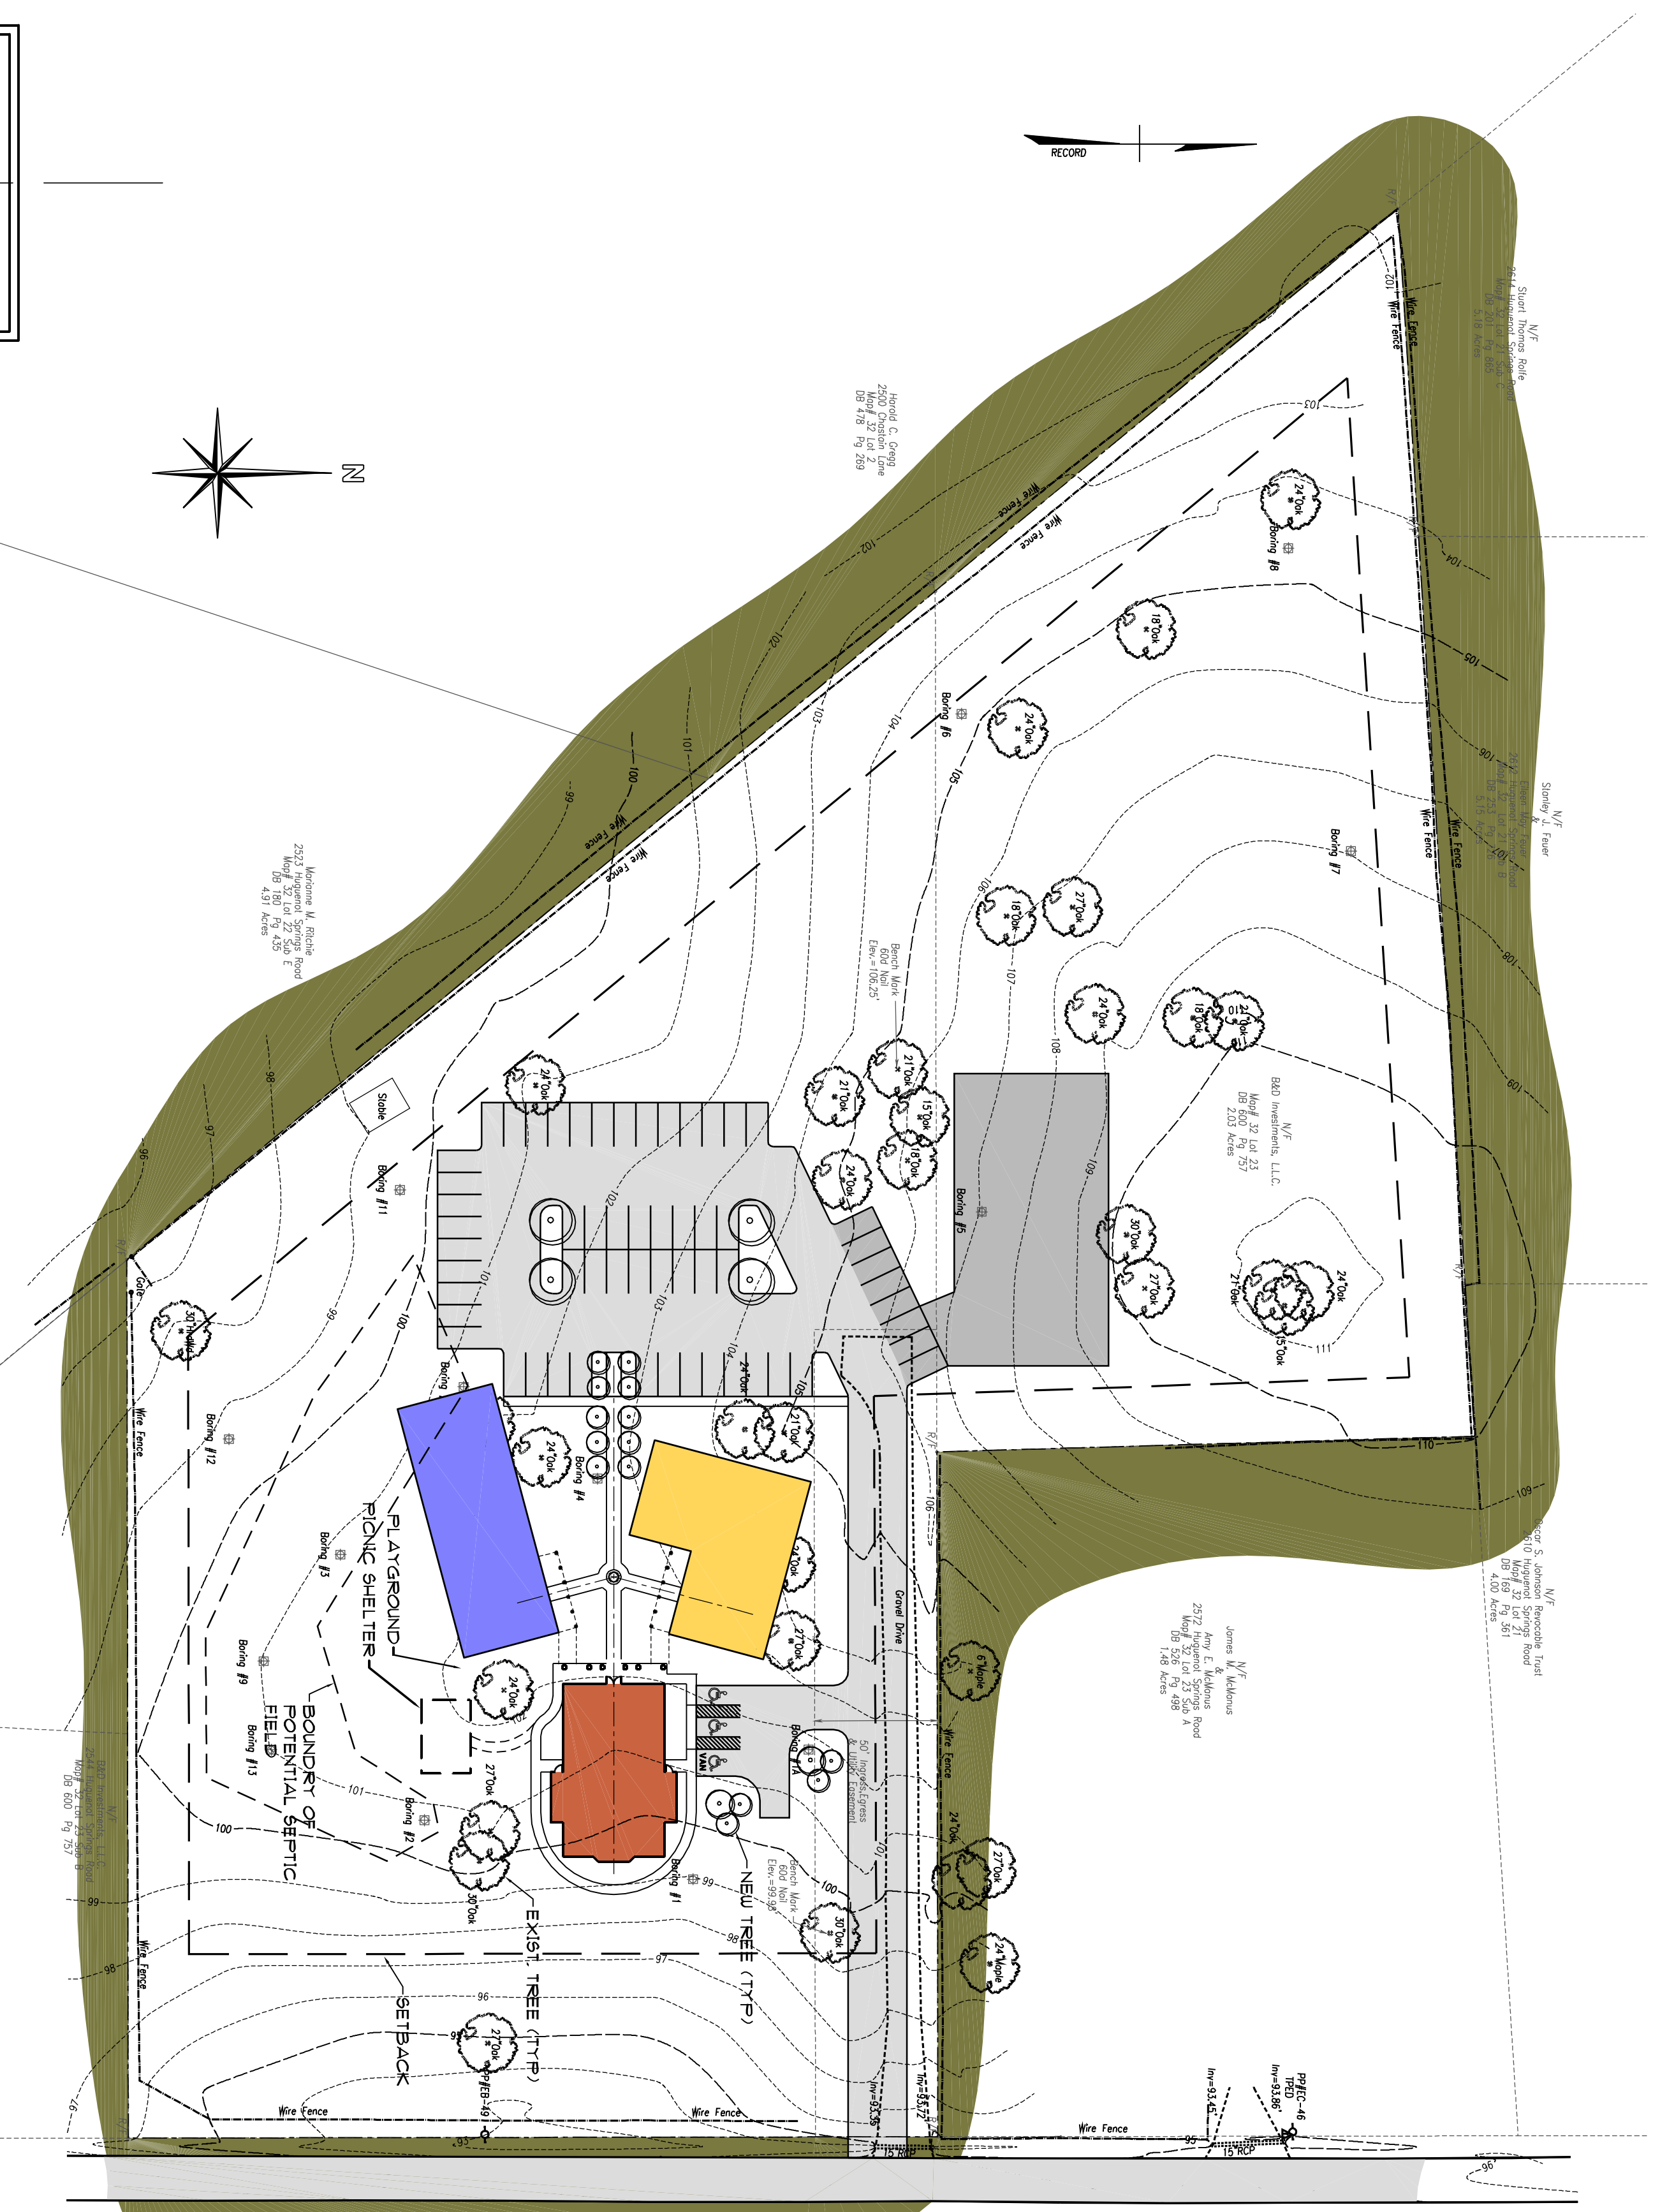

PHASE 3 ACCOMMODATIONS:
 WORSHIP: 200 PEOPLE
 FELLOWSHIP: 150 PEOPLE (PLUS STAGE)
 EDUCATION: 150 PEOPLE

**St. Cyprian of Carthage
Orthodox Church**

NEW FACILITY
POWHATAN COUNTY, VIRGINIA

Rawlings Wilson & Associates
ARCHITECTS PLANNERS

**REVIEW
PRINT
NOT FOR
CONSTRUCTION**

SHEET **MASTERPLAN,**
TITLE **PHASE 3**

DRAWN: FLS
CHECKED: JTR
COMM. NO. 187021
DATE 3/27/06

DRAWING NO. **MP3.0**
SHEET — OF —